

14A-00

2438₋₅

2356

SQ.TUBE 60x60x3.0t


CENTER LINE OF CNTR


INTERNAL WIDTH 2352 0


5-ø12 LASHING RING


FLOOR CENTER RAIL 4.0tx50w


5-ø12 LASHING RING

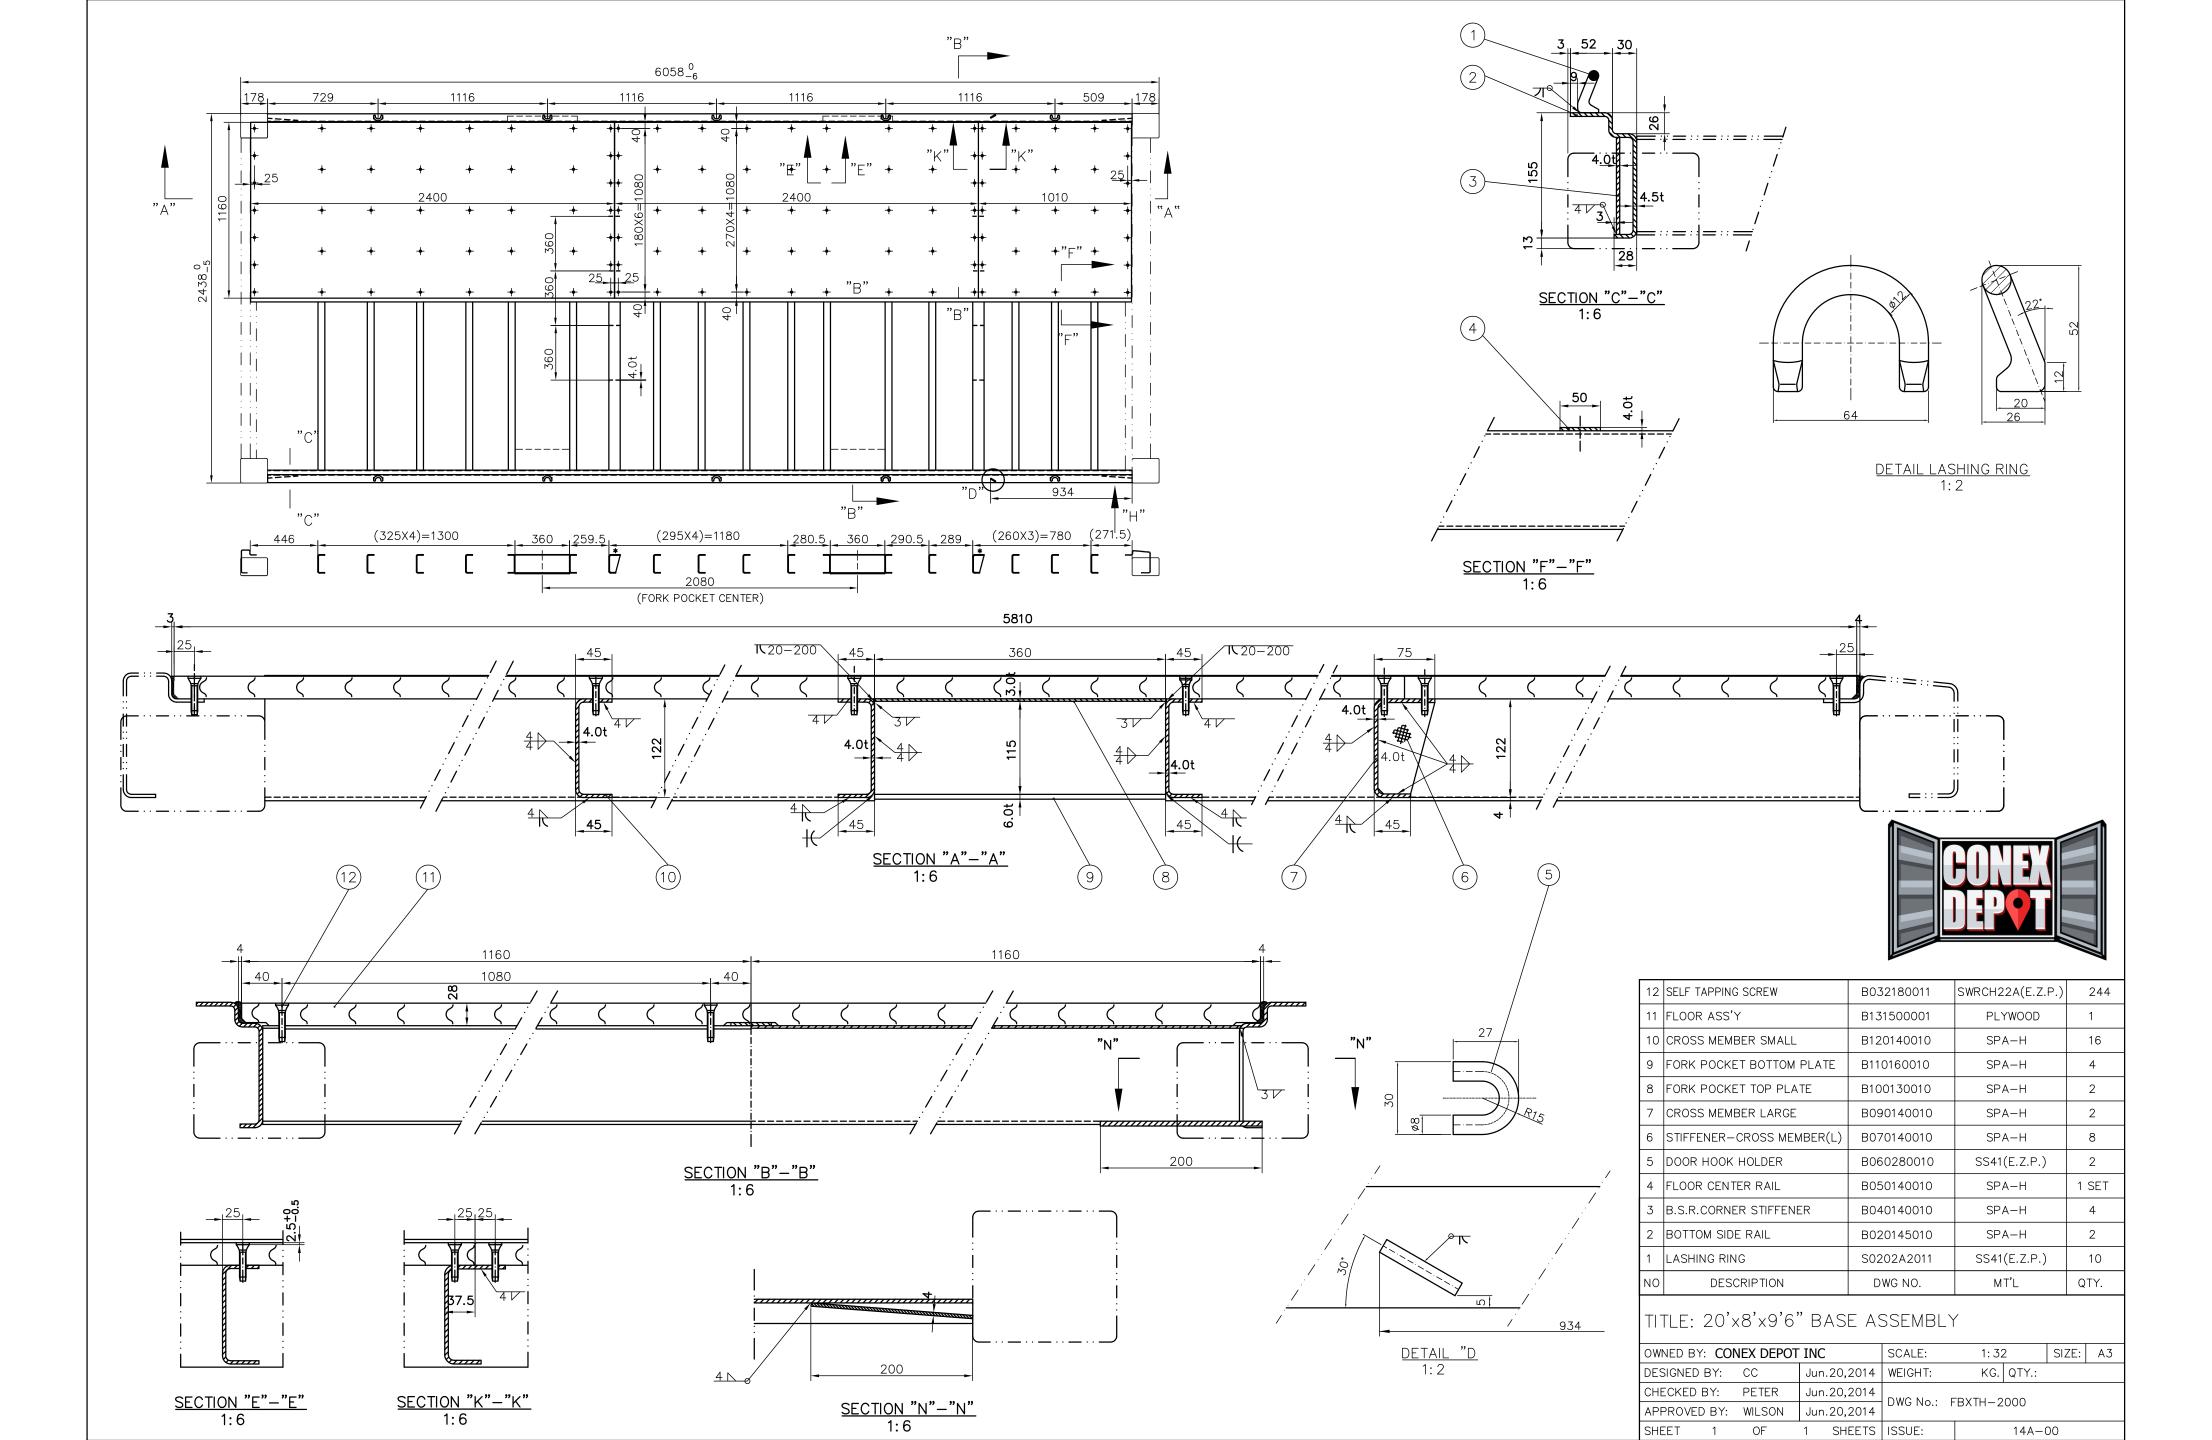

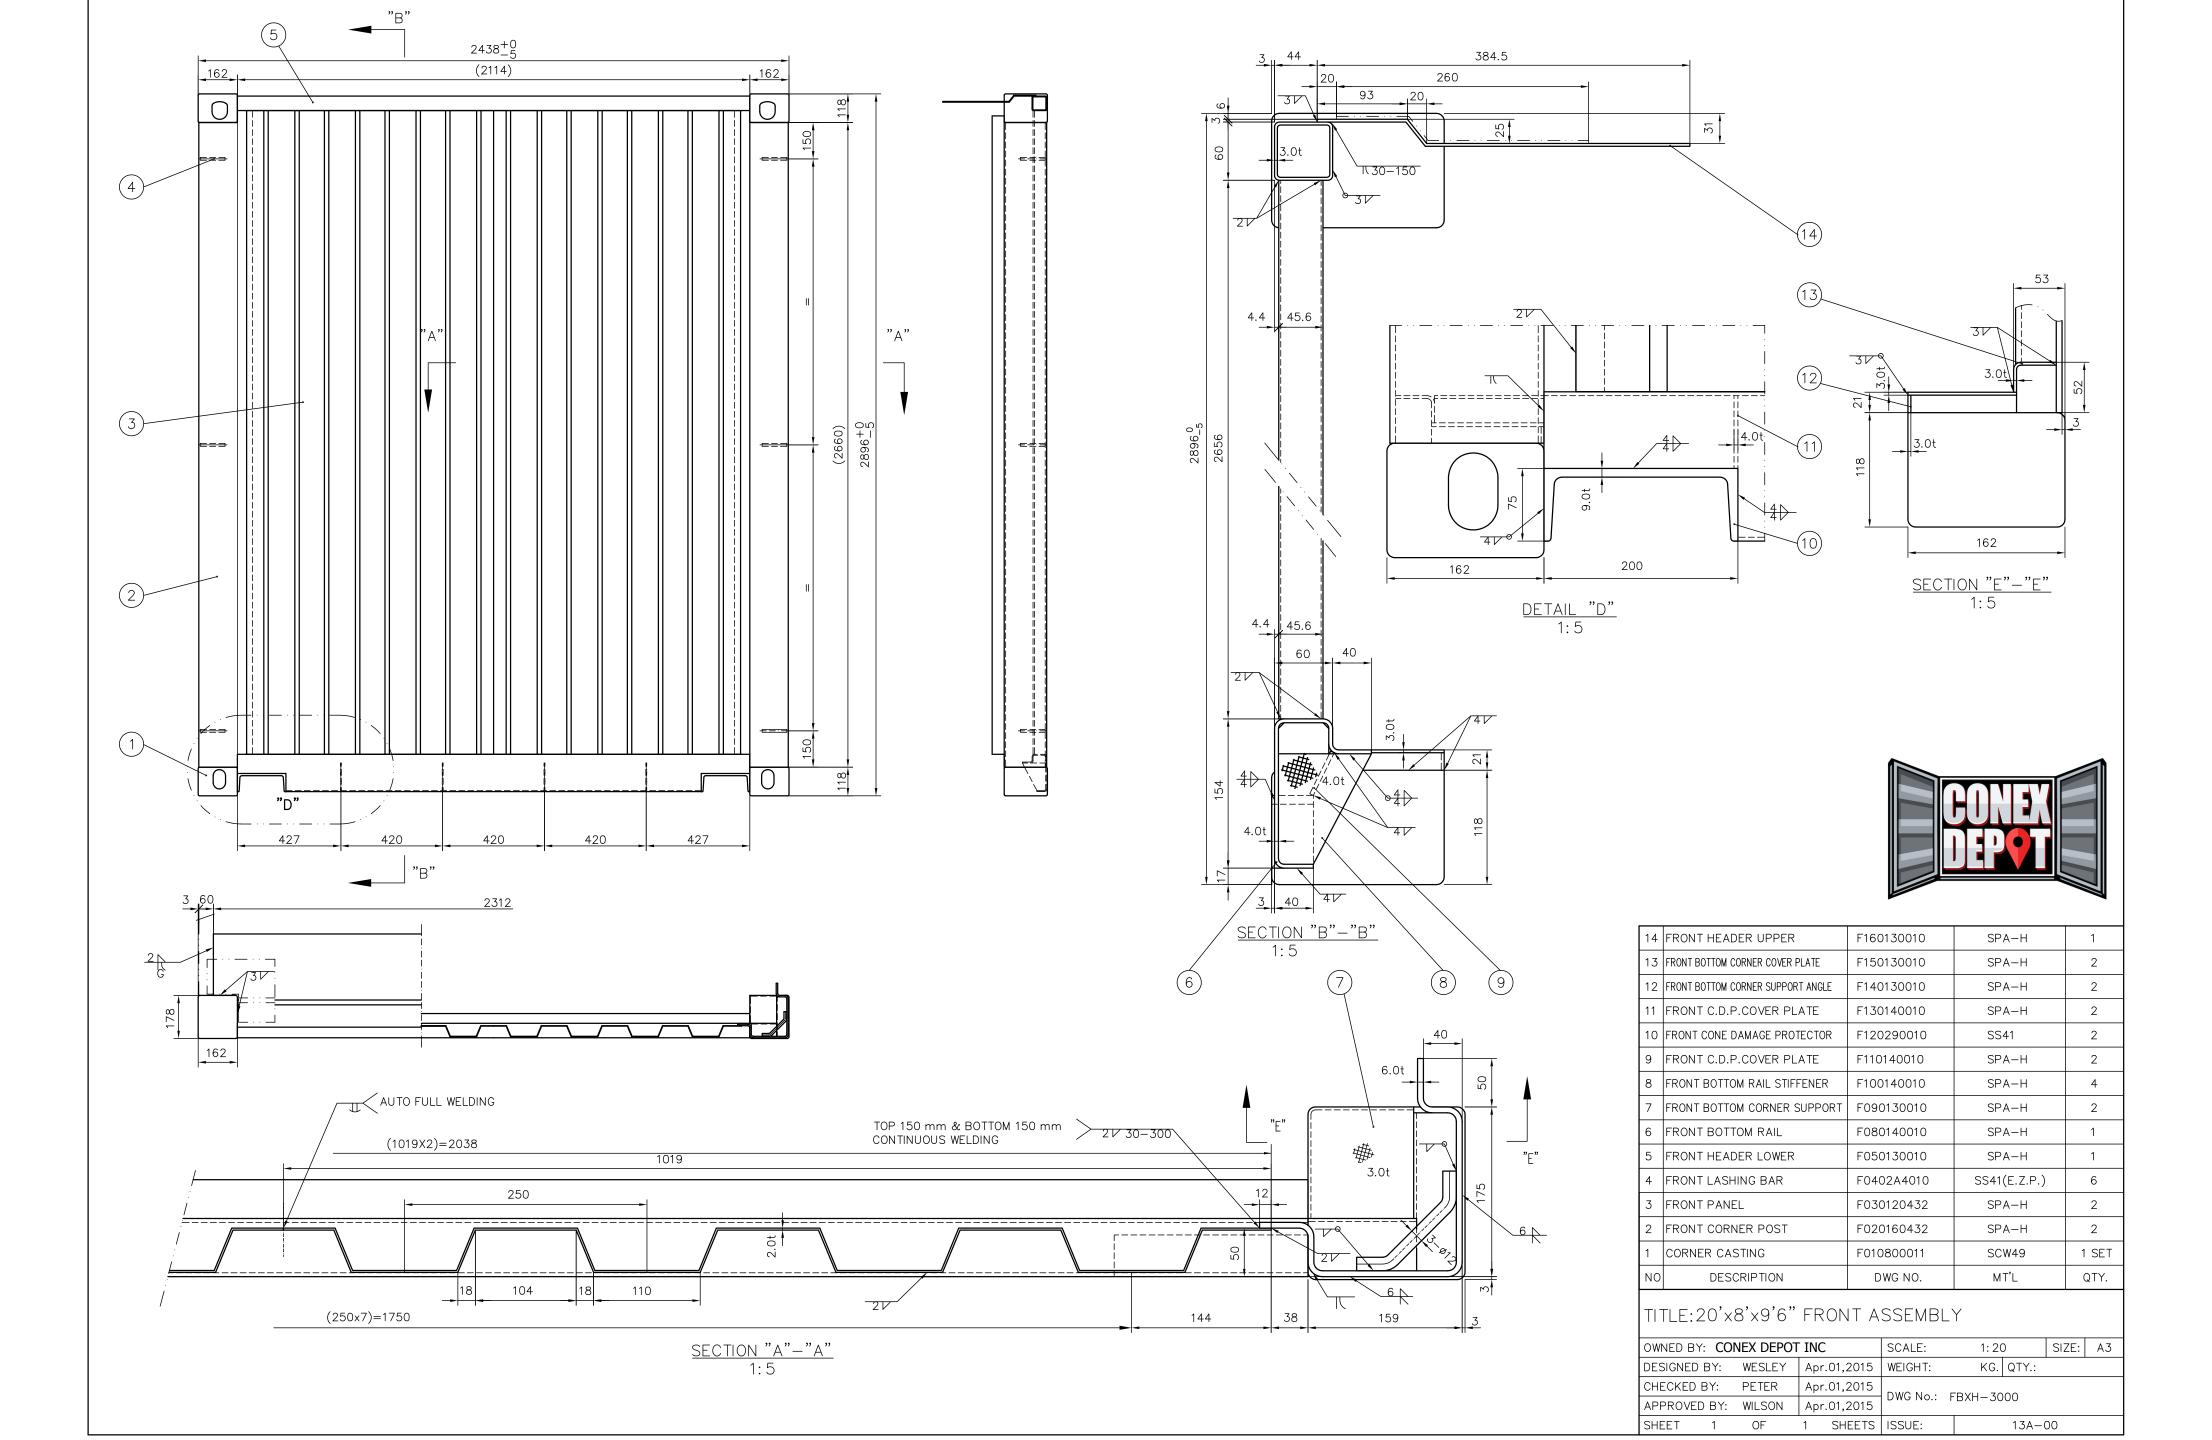


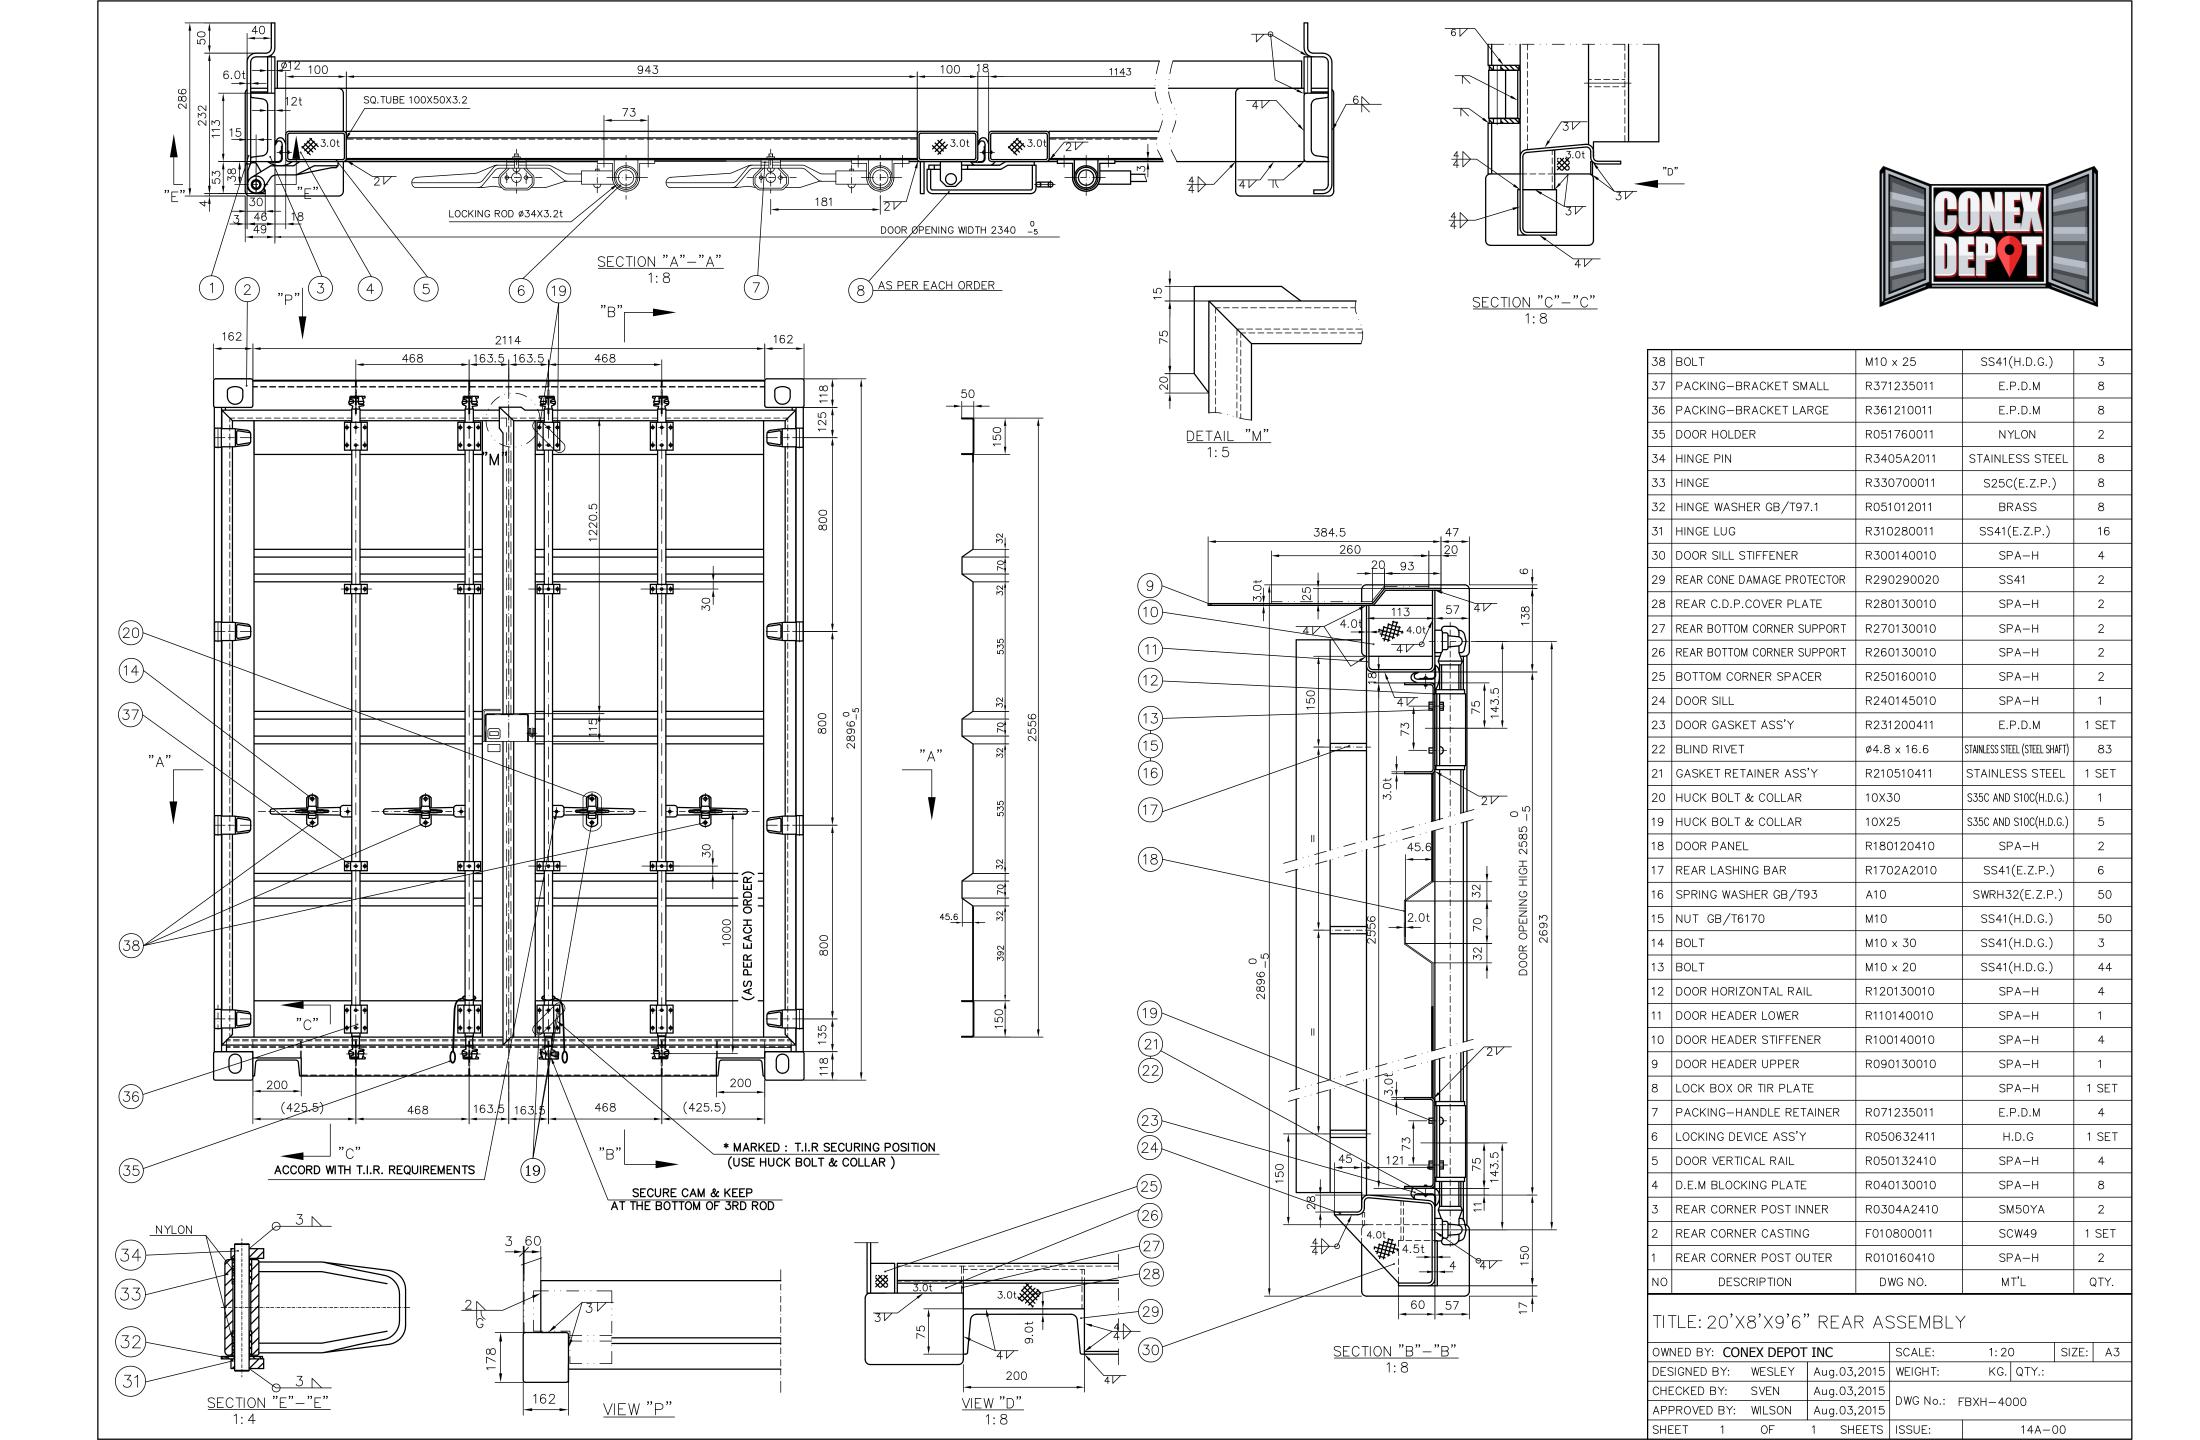

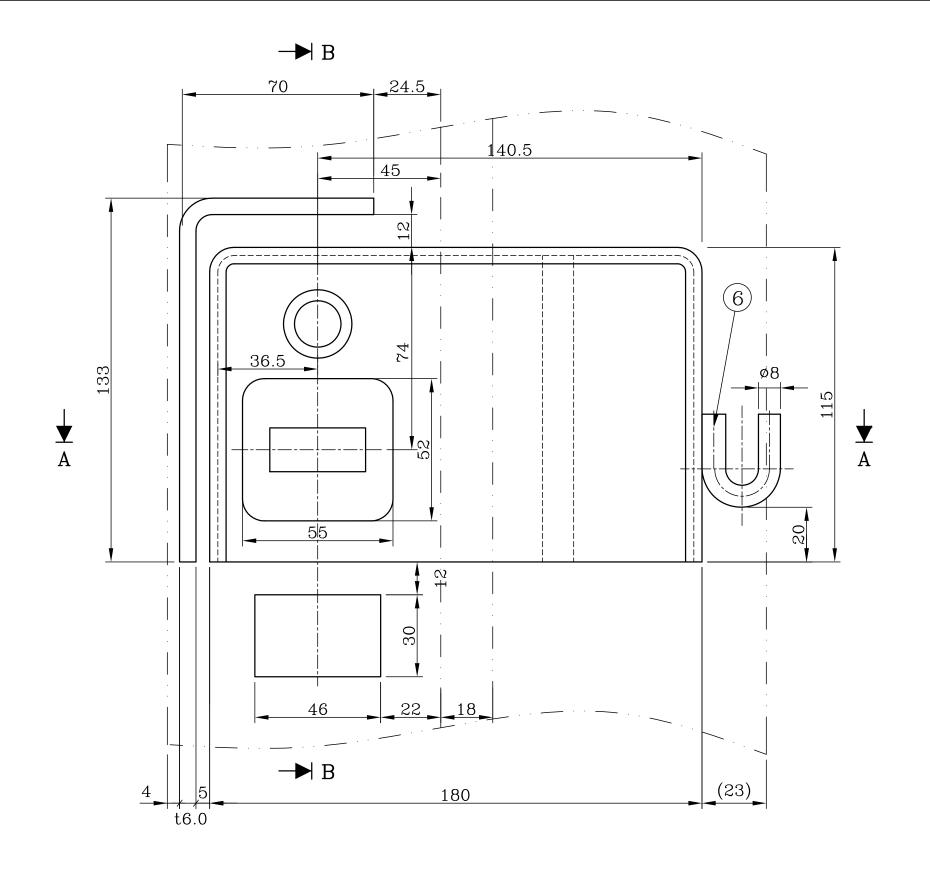

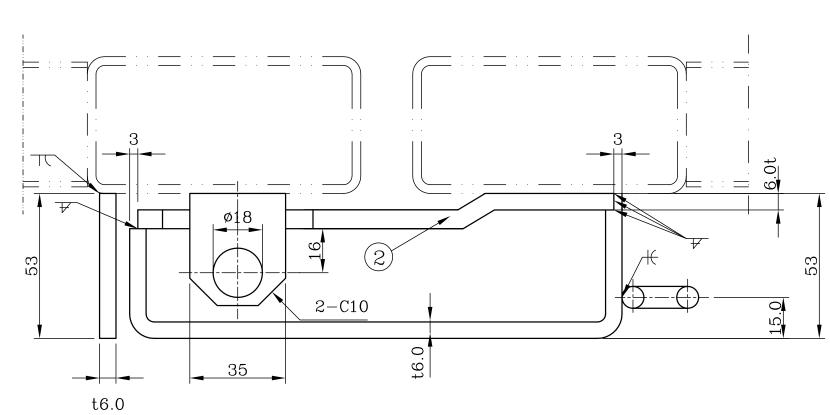

SECTION A-A

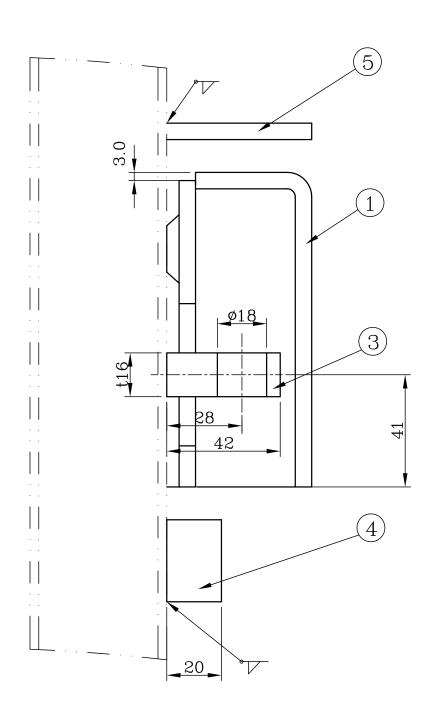

SECTION B-B



6	HOLDER		SS41	1	Ø8 (E, Z, P,)
5	PLATE 2		SPA-H	1	t6. 0
4	PLATE 1		SS41	1	t20
3	LOCK HELE		SS41	1	t16
2	BOTTOM PLATE		SPA-H	1	t6. 0
1	BOX PLATE		SPA-H	1	t6. 0
NO.	ITEM	DWG.NO.	MT'L	QT'Y	REMARK

		1
TITLE:	lock	box

OWNED BY: CONEX DEPOT	SCALE:	1:50	SIZE:	А3	
DESIGNED BY:	20141014	WEIGHT:	KG. QTY.:		
CHECKED BY:	DWG No.: xxx-007020				
APPROVED BY:		XXX=007020			
SHEFT 1 OF	1 SHEETS	ISSUF:	14A-00		

